

FOR LEASE

Owned by  LINK

Commerce Logistics Center

5200 Sheila Street, Commerce, CA 90040

114,898 sqft



WWW.COMMERCELOGISTICSCENTER.COM



**LEASING INFO
& CONTACT** **John McMillan** Vice Chairman
Jeff Sanita Senior Managing Director
Britney Kagawa Transaction Director

(310) 491-2048 / john.mcmillan@nmrk.com
(310) 491-2003 / jeff.sanita@nmrk.com
(310) 491-2088 / britney.kagawa@nmrk.com

NEWMARK



Class 'A' Brand New Construction



**17 Dock High
Positions with
9 Pit Levelers
(40K LB)**



**2,000 Amp Service
(4,000 Amp Pull
Section)**




8" Concrete Slab



NOT TO SCALE

NEWMARK

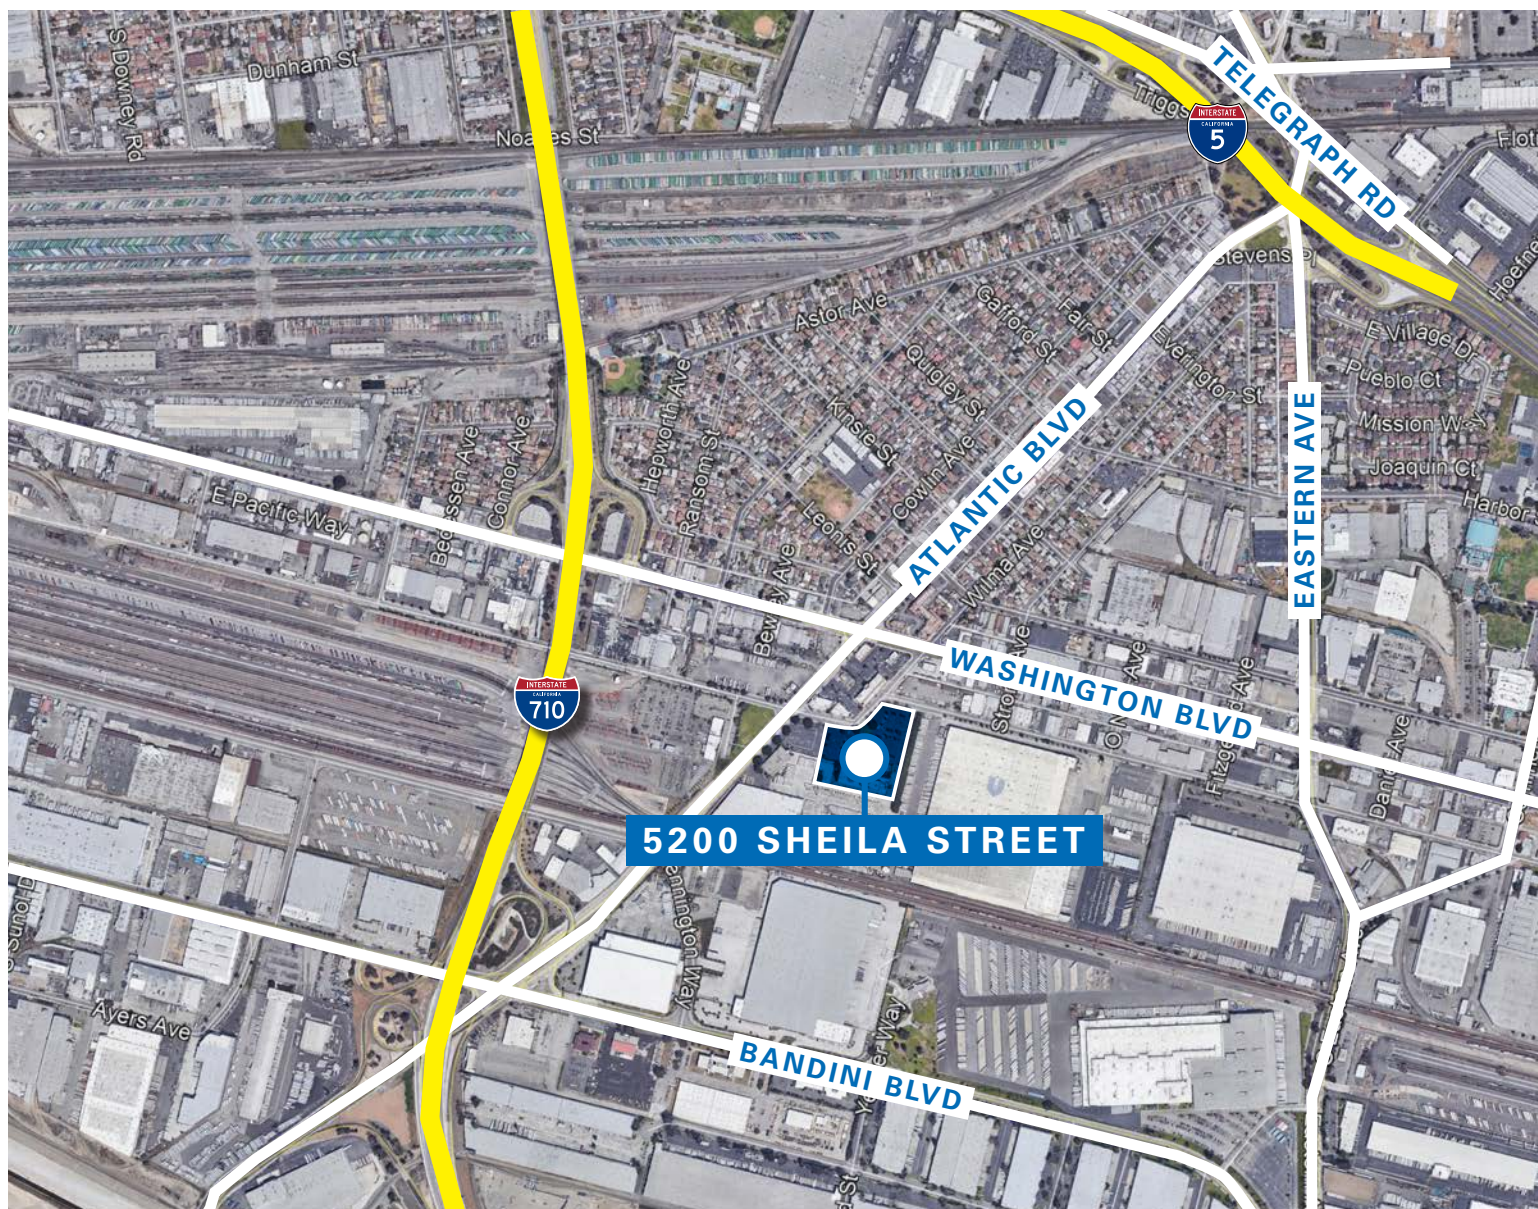

**LEASING INFO
& CONTACT**

John McMillan Vice Chairman
Jeff Sanita Senior Managing Director
Britney Kagawa Transaction Director

(310) 491-2048 / john.mcmillan@nmrk.com
 (310) 491-2003 / jeff.sanita@nmrk.com
 (310) 491-2088 / britney.kagawa@nmrk.com

NEWMARK

Direct Access to Over **14M** People Within **50 Miles**



LEASING INFO & CONTACT

John McMillan Vice Chairman

Jeff Sanita Senior Managing Director

Britney Kagawa Transaction Director

(310) 491-2048 / john.mcmillan@nmrk.com

(310) 491-2003 / jeff.sanita@nmrk.com

(310) 491-2088 / britney.kagawa@nmrk.com

NEWMARK